




WEST ELEVATION

SCALE: 1/8" = 1'-0"



EAST ELEVATION

SCALE: 1/8" = 1'-0"

 

ISSUE:	DATE:	TITLE:
01	01-28-2022	SITE PLAN SUBMISSION
02	03-31-2022	SIGNAGE: SEE DWG. A-2

PROJECT NO.: 20-30100


PROJECT: Headquarters and Training Facility

United Association of Plumbers and Pipefitters Local Union #9 AFL-CIO

East Windsor Township Mercer County New Jersey

DRAWING TITLE:

ELEVATIONS:
 SCHEMATIC STUDY 6

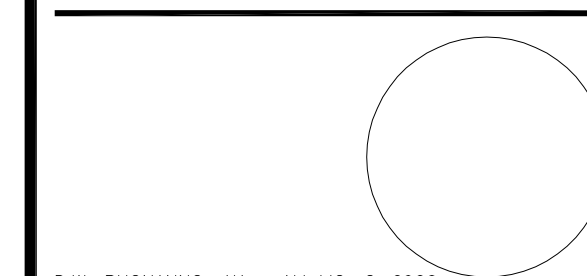

D.W. BUONNANO, AIA NJ LIC. C-6800
 DRAWING NO.