

ARCHITECTURE


WILLIAM J. DORAN
ARCHITECT
26 DUNDEE ROAD
KENDALL PARK, N.J.
08824

732-297-8467
Fax 732-297-8477
INFO @ 3DARCHITECTS.NET

NJ LIC. #AI-09596
PA LIC. #RA-016597

This document is the property & copyright
of the Architect for the specified project
& shall not be used or reproduced without
written authorization.

Proposed Manufacturing/ Packaging Building for
Aurobindo Pharma USA, Inc.
Lot XX, Block XX
Corner of Old Trenton Rd. &
Princeton Hightstown Road
East Windsor, New Jersey

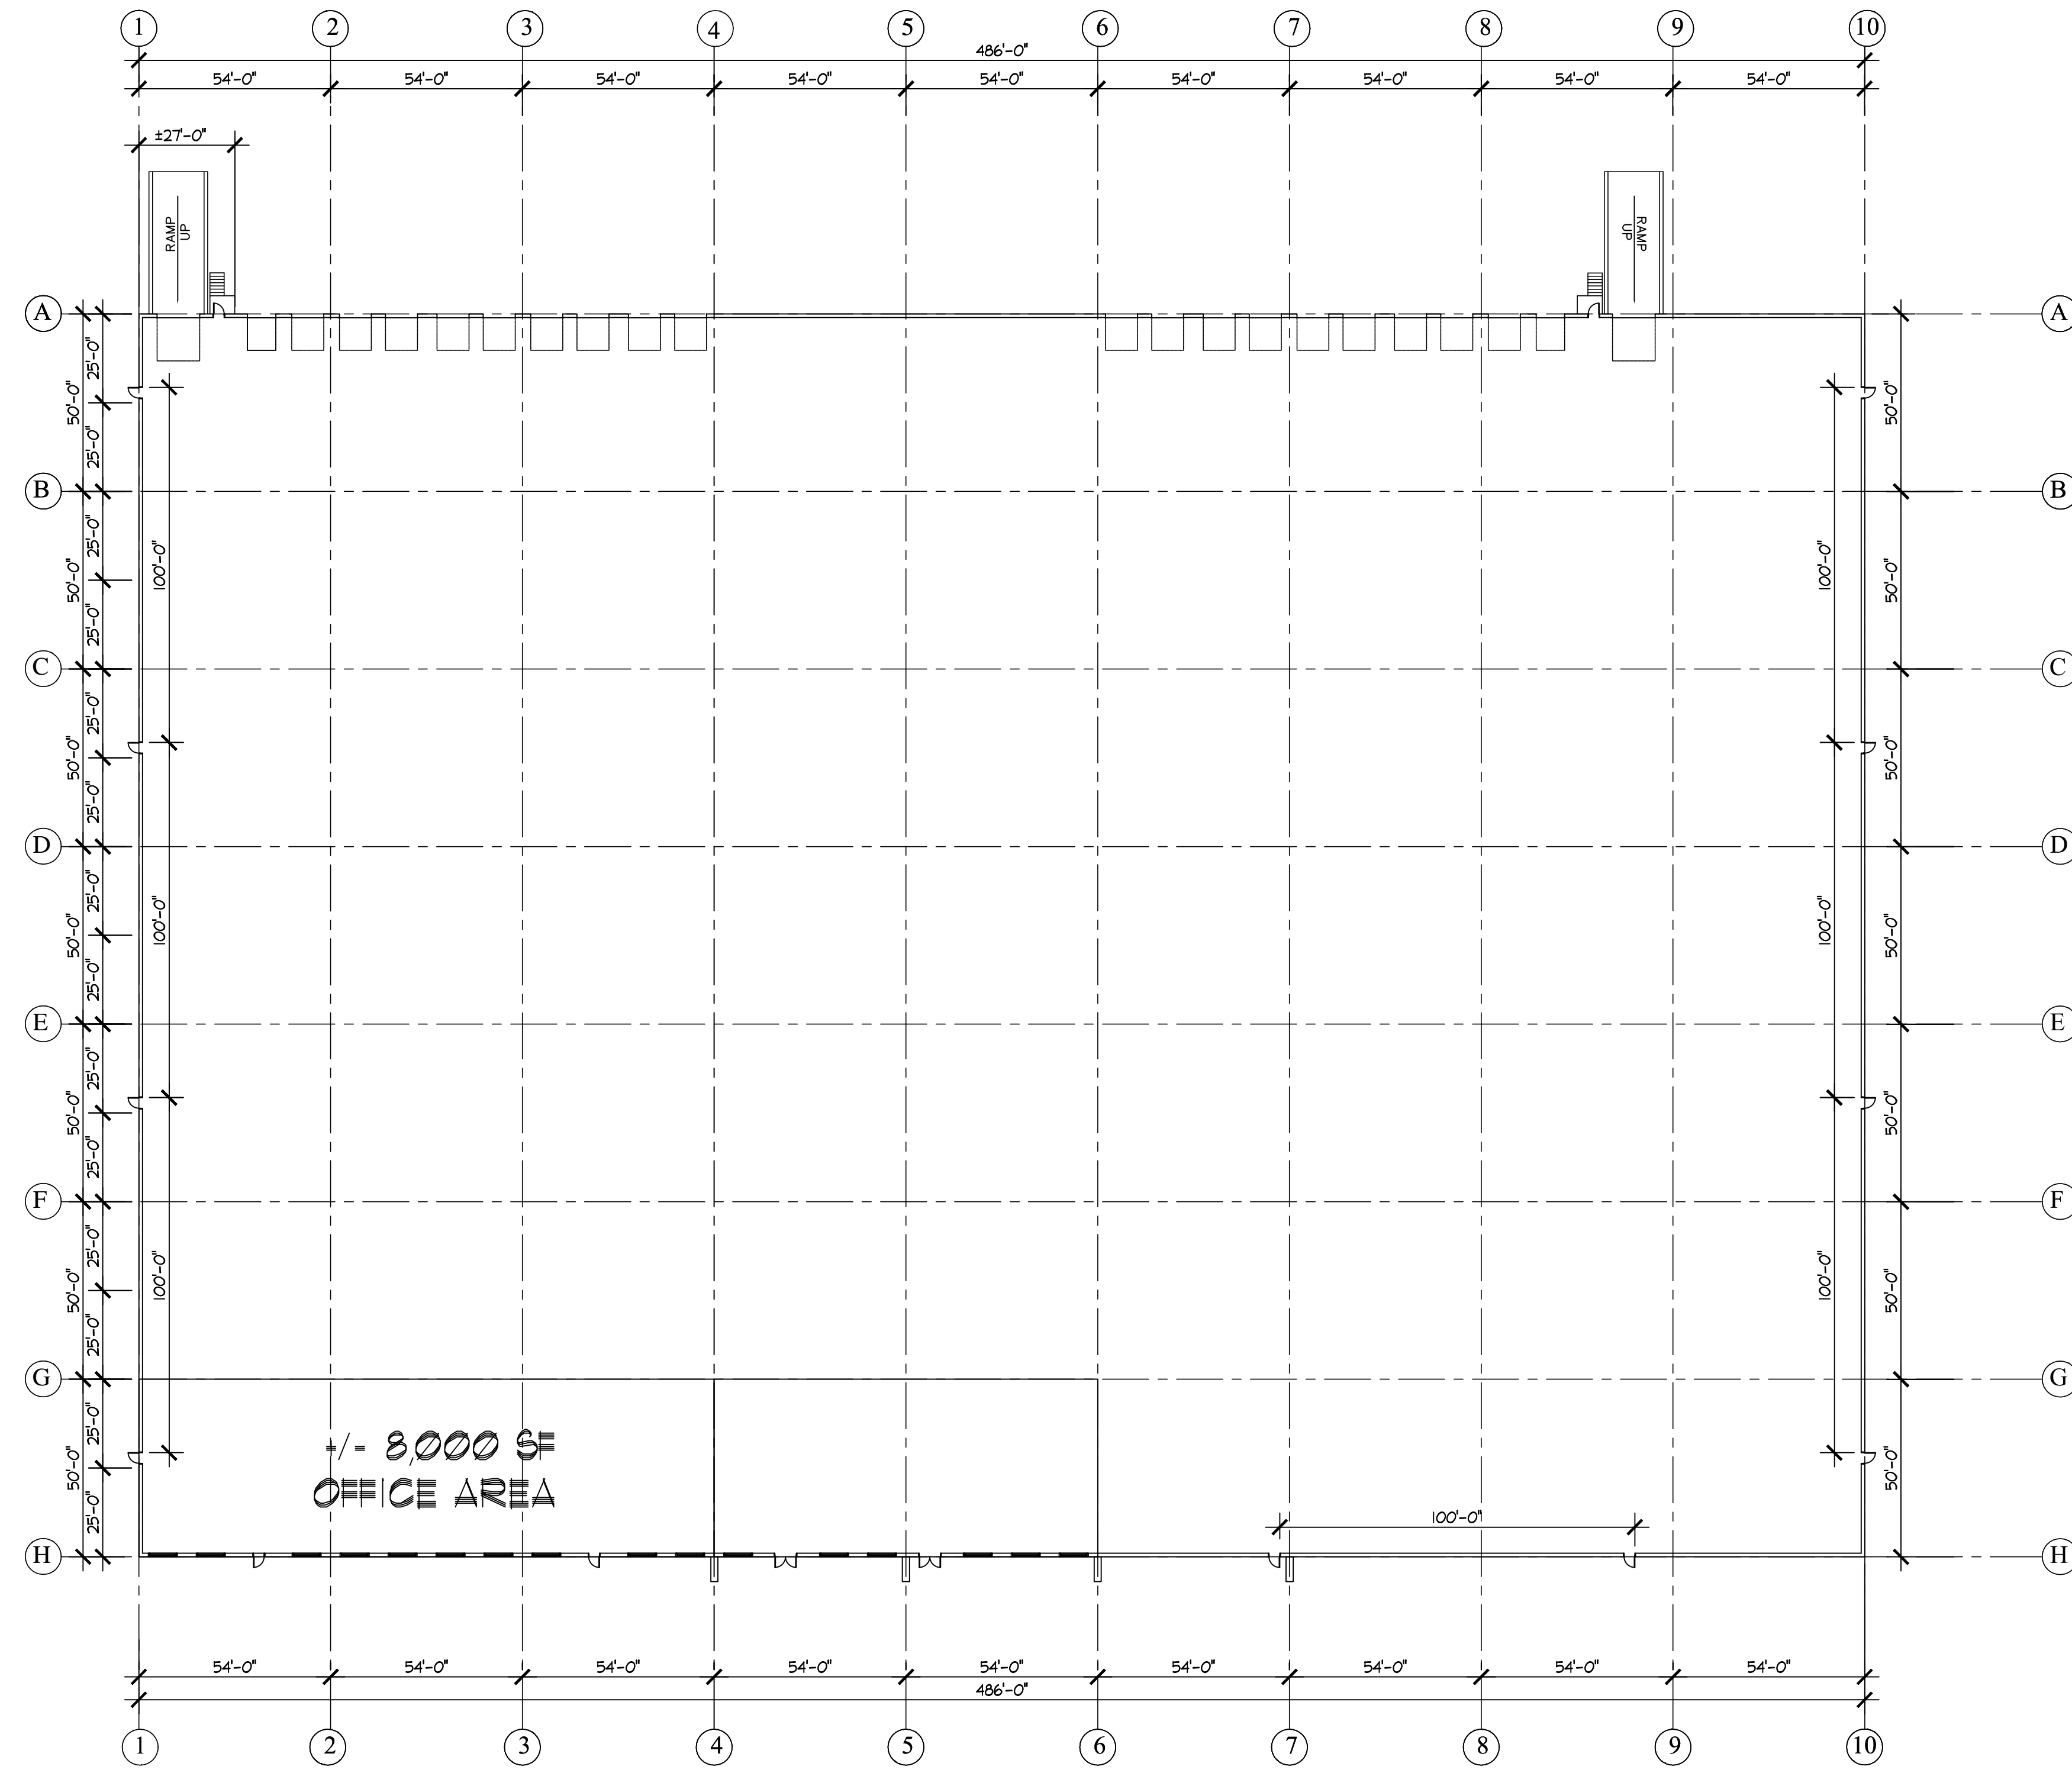

FIRST FLOOR PLAN
SCALE: 1/32" = 1'-0"

DESCRIPTION
DATE: 5-22-17
DRAWN BY: D.E.A.
CHKD BY: W.J.D.
SCALE: 1/32" = 1'-0"
SHEET 1 OF 2
SHEET

A-1