

ARCHITECTURE


WILLIAM J. DORAN
ARCHITECT
26 DUNDEE ROAD
KENDALL PARK, N.J.
08824

732-297-8467
Fax 732-297-8477
INFO @ 3DARCHITECTS.NET


NJ LIC. #AI-09596
PA LIC. #RA-016597

This document is the property & copyright of the Architect for the specified project & shall not be used or reproduced without written authorization.


Proposed Manufacturing/ Packaging Building for
Aurobindo Pharma USA, Inc.
Lot XX, Block XX
Corner of Old Trenton Rd. &
Princeton Hightstown Road
East Windsor, New Jersey

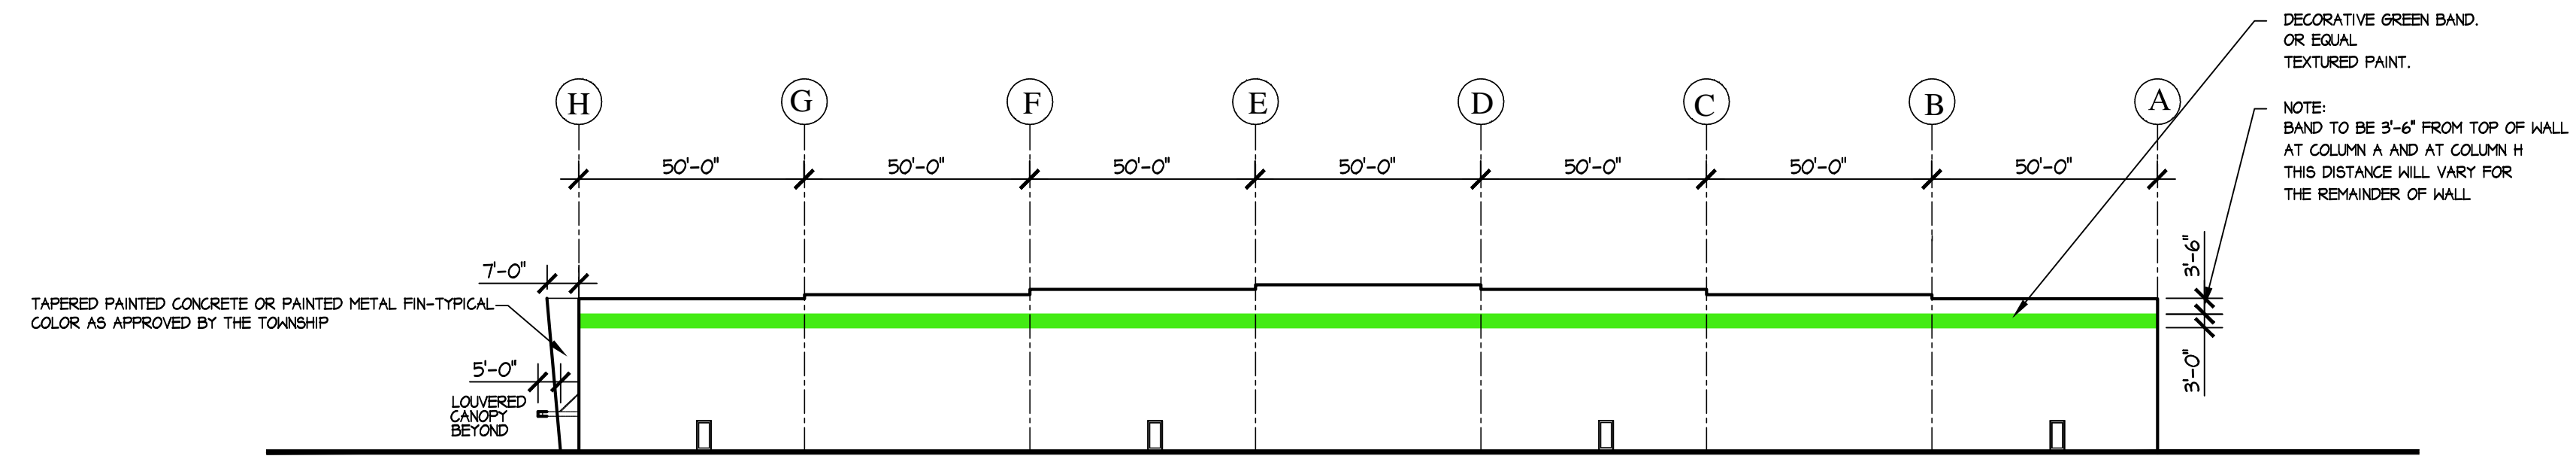


NORTH ELEVATION
SCALE: 1/32" = 1'-0"

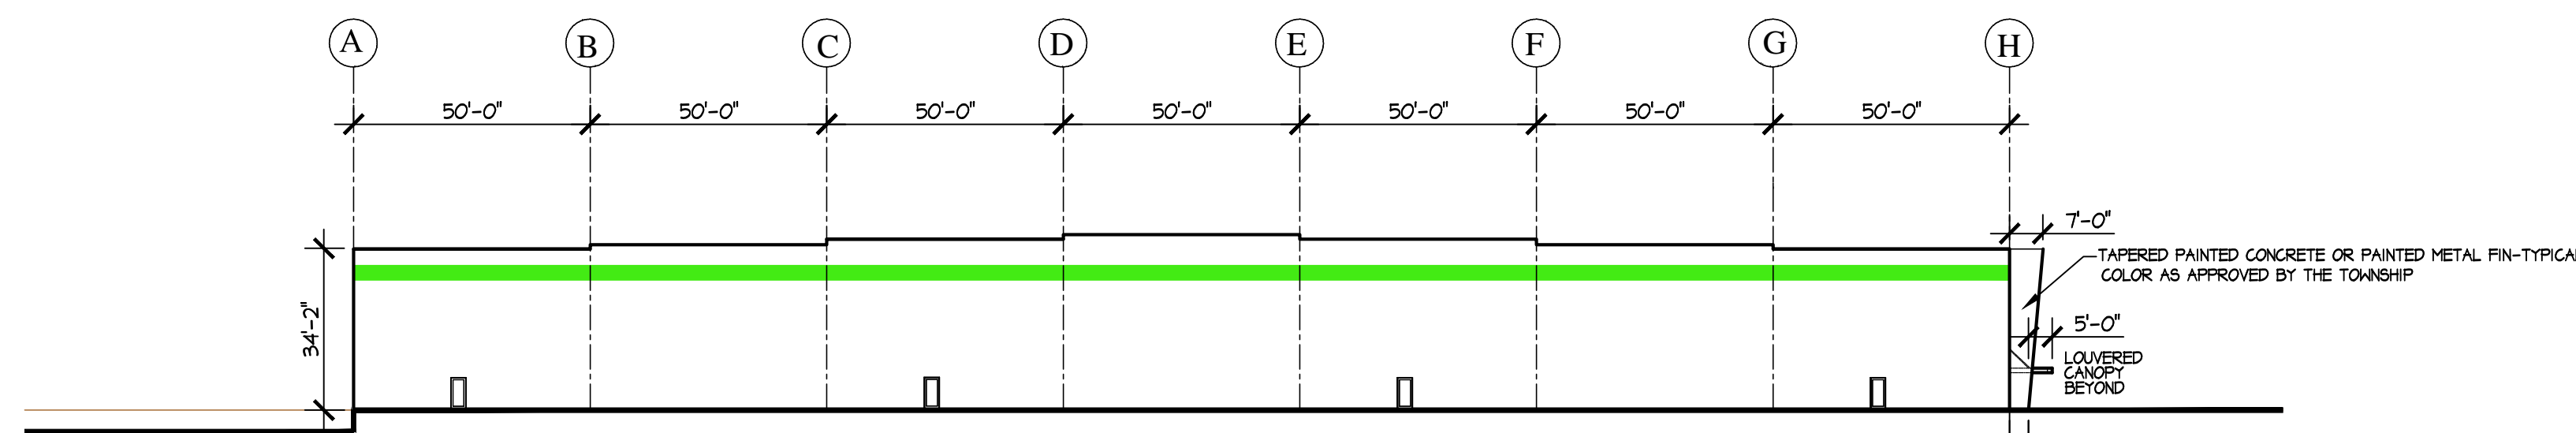

SOUTH ELEVATION
SCALE: 1/32" = 1'-0"

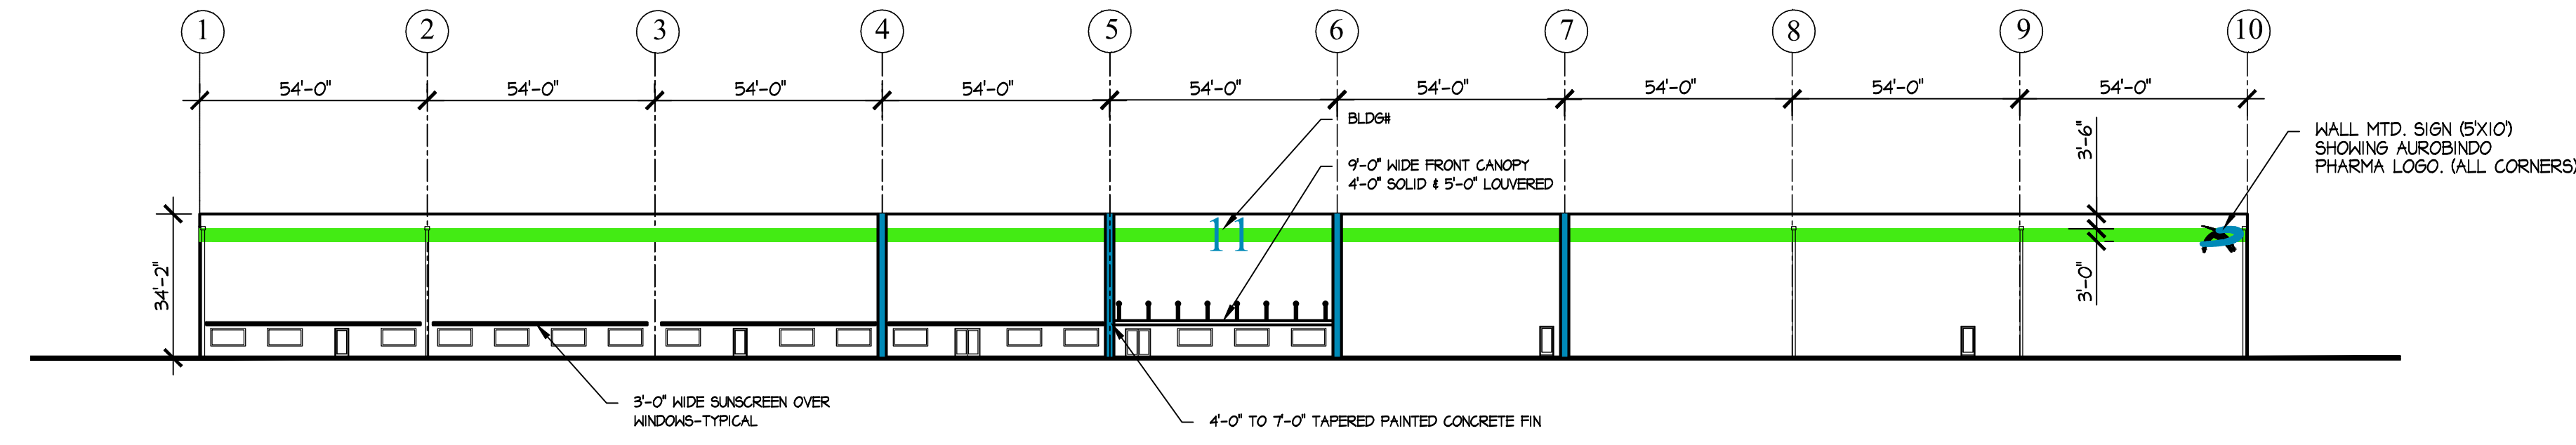

EAST ELEVATION
SCALE: 1/32" = 1'-0"

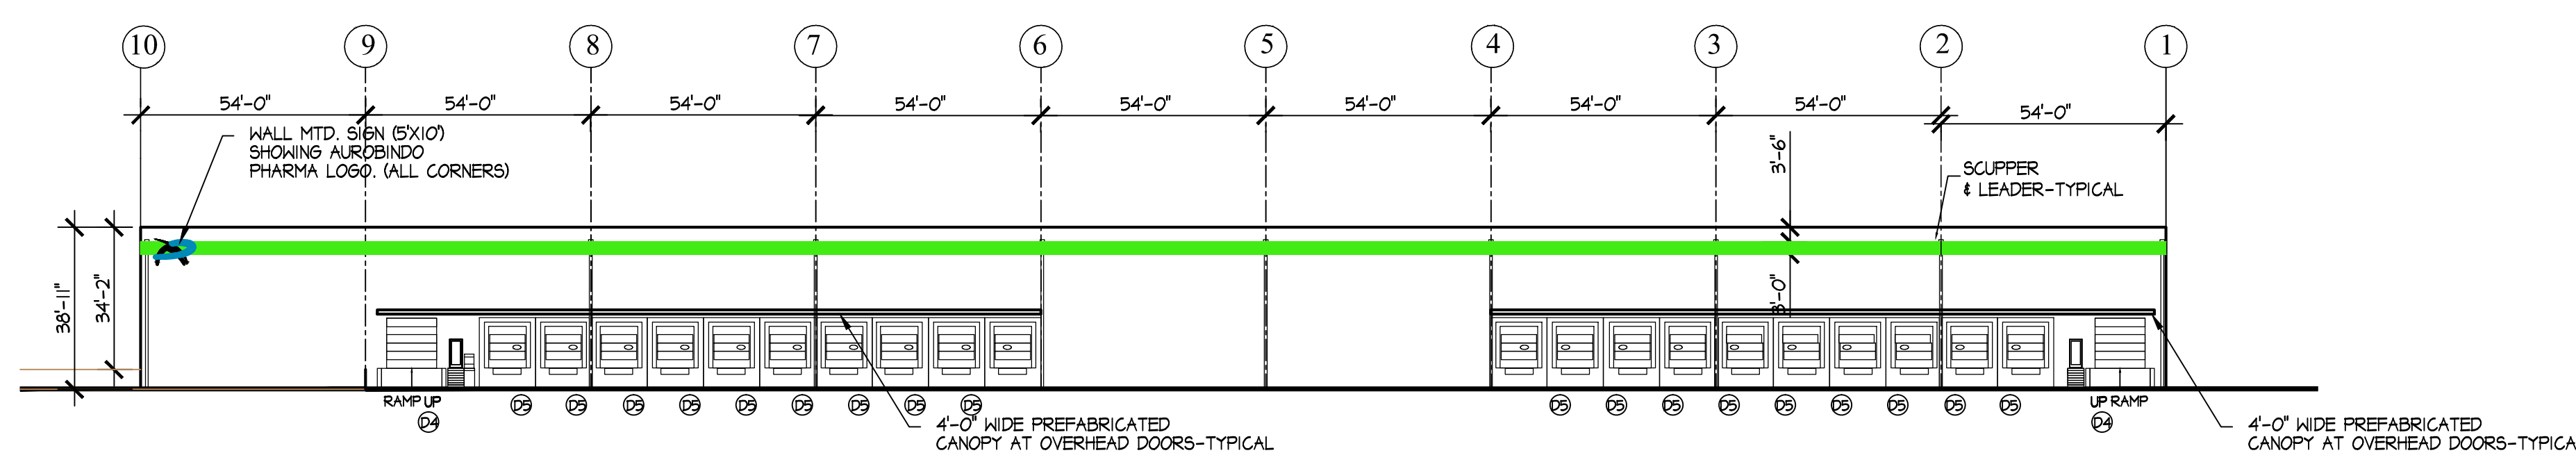

WEST ELEVATION
SCALE: 1/32" = 1'-0"

REVISED 4-8-18

DESCRIPTION

DATE: 5-24-17

DRAWN BY: D.E.A.

CHKD BY: W.J.D.

SCALE: 1/32" = 1'-0"

SHEET 2 OF 2

SHEET

A-2