


ISSUES	
1	03.10.2023 FILE SITE PLAN APPLICATION
2	04.21.2023 60% PROGRESS SET
3	
4	
5	
6	
7	
8	
9	
10	
REVISIONS	


This Document was produced by or under the authority of Registered Architect.

Certificate of Authorization:
21MH-0000900

Thomas Stearns
D. Thomas Stearns
NJ Licensed Landscape Architect
Signature and Seal
Professional License Number
NJAS00512
Date of issue:
04.21.2023

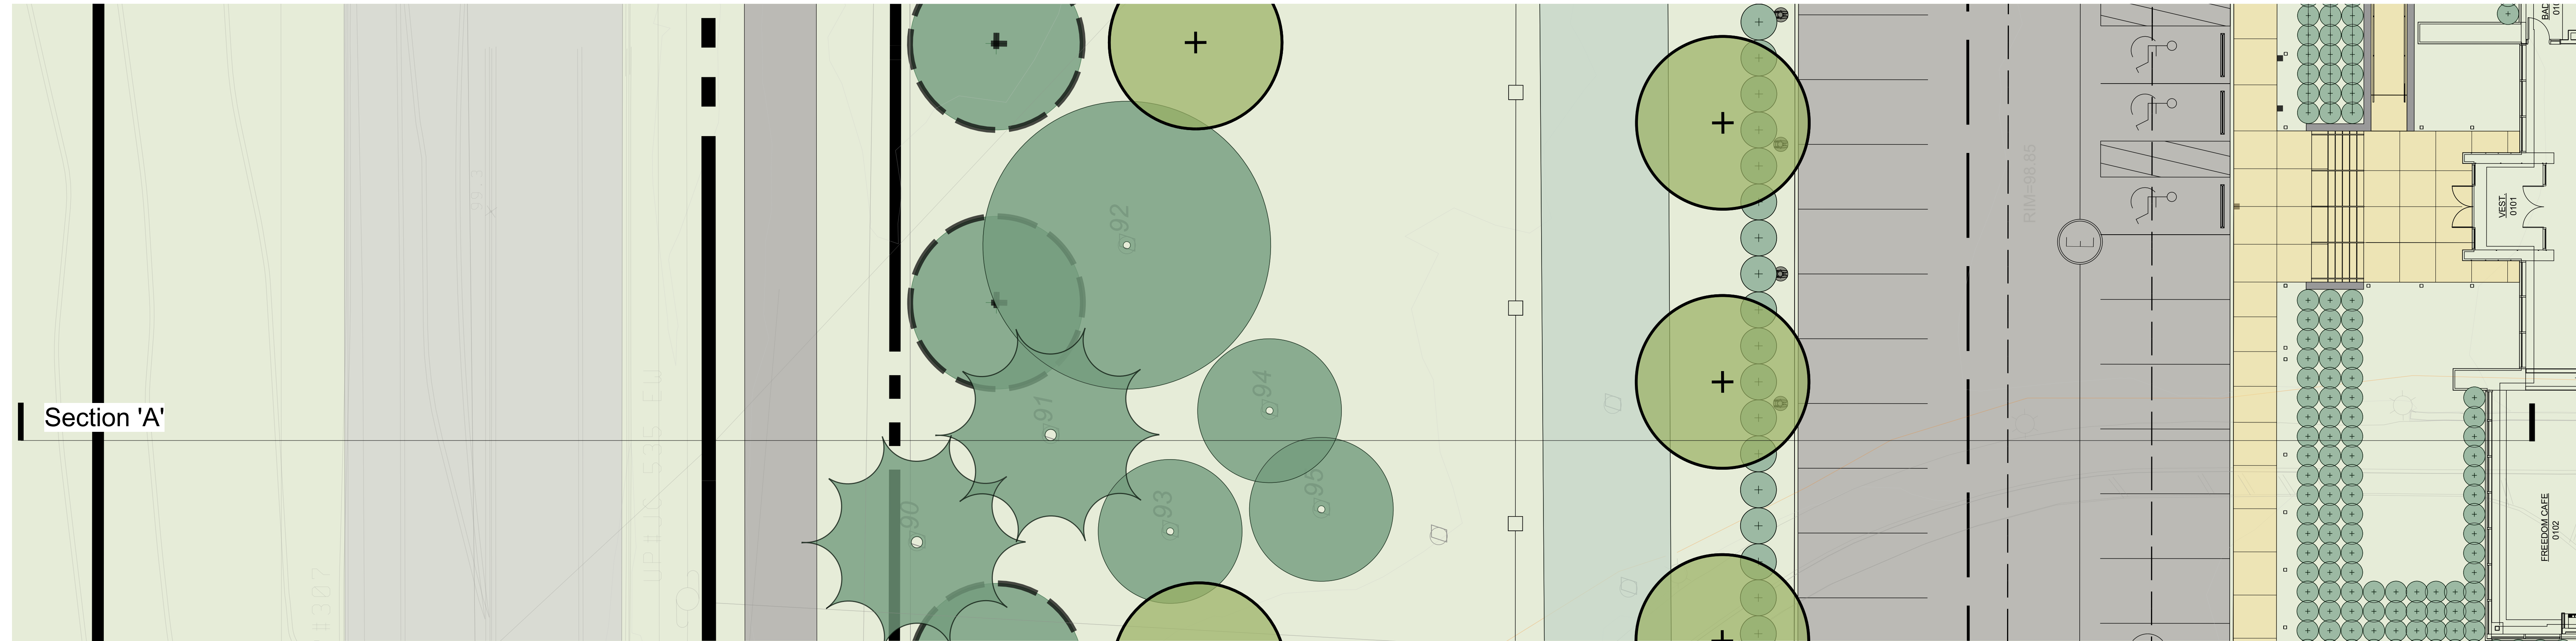

1 Site Section - ~~Existing~~
SCALE: 1"=10'

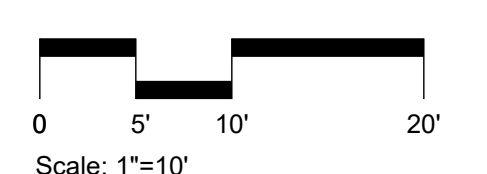

PJC1 - DC1 QTS EW
PHASE 2

159 Princeton Hightstown Rd. East Windsor, NJ 08520

H	P	Q	R
K	G	F	C
M	E	D	T
N	B	A	

SITE SECTION
PHASE 2

JOB 21121.0000
DATE 01/03/2023
SHEET

L3-0-02

P:\CADD\QTS Realty Trust\00_CADD\Window files\Prep\Submission\QTS Phase 2 Planning Board Submission\Planning Board_COLOR\L3-0-02 Site Section Proposed - PJC_PB_COLOR.wnd Fri Jul 07 08:50:46 2023