[illegible]

THIS PLAN SET IS FOR PERMITTING PURPOSES
ONLY AND MAY NOT BE USED FOR CONSTRUCTION

FROM BY:		DESIGNED BY:		CHECKED BY:	
	AJH		AM	RPF	-

PROJECT: PVP EXIT 8, LLC
PROPOSED WAREHOUSE DEVELOPMENT
BLOCK 22 LOT 2 2.02 8.01 11.01

PROTECT YOURSELF

ALL STATES REQUIRE NOTIFICATION OF EXCAVATORS, DESIGNERS, OR ANY PERSON PREPARING TO DISTURB THE EARTH'S SURFACE ANYWHERE IN ANY STATE

811

**Know what's below
Call before you dig.**

FOR STATE SPECIFIC DIRECT PHONE NUMBERS VISIT
WWW.CALL811.COM

**DYNAMIC
ENGINEERING**
LAND DEVELOPMENT CONSULTING • PERMITTING
GEOTECHNICAL • ENVIRONMENTAL
TRAFFIC • SURVEY • PLANNING & ZONING

1904 Main Street
Lake Como, NJ 07719
T: 732.974.0198 | F: 732.974.3521

Offices conveniently located at:

LAKE COHO, NEW JERSEY • T: 732.974.0198
CHESTER, NEW JERSEY • T: 908.679.9229
NEWARK, NEW JERSEY • T: 973.755.7200
TOMBS RIVER, NEW JERSEY • T: 732.974.6996
NEWTON, PENNSYLVANIA • R: 267.685.0276
PHILADELPHIA, PENNSYLVANIA • T: 215.253.4688
ALLEN, TEXAS • T: 972.534.2100
HOUSTON, TEXAS • T: 281.789.6400
AUSTIN, TEXAS • T: 512.646.2046
DELRAY BEACH, FLORIDA • T: 561.921.8570

www.dynamicec.com

ROBERT P. FREUD

PROFESSIONAL ENGINEER
NEW JERSEY LICENSE No. 41938


MATTHEW SHARO

PROFESSIONAL ENGINEER
NEW JERSEY LICENSE No. 52989

TITLE:
EXHIBIT A-4 -
DEVELOPMENT
AREA RENDERING

SCALE: (H) 1"=60' (V)	DATE: 10/02/2023
PROJECT No: 0091-99-013	

SHEET No: **1** OF 1

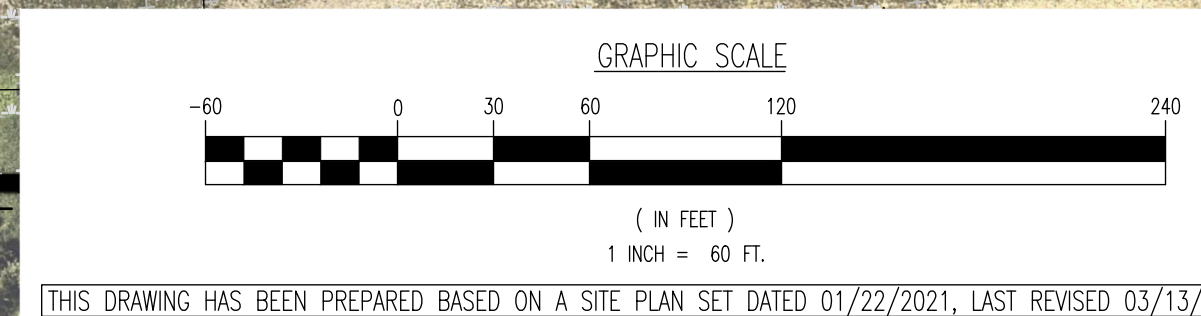

THIS DRAWING HAS BEEN PREPARED BASED ON A SITE PLAN SET DATED 01/22/2021, LAST REVISED 03/13/2023.