


**LEGEND**

- EXISTING MANHOLE
- PROPOSED MANHOLE
- EXISTING STORM WATER
- PROPOSED STORM WATER
- EXISTING SANITARY SEWER
- PROPOSED SANITARY SEWER
- EXISTING WATER
- PROPOSED WATER
- EXISTING GAS
- PROPOSED GAS
- EXISTING ELECTRICAL
- PROPOSED ELECTRICAL
- EXISTING TELEPHONE
- PROPOSED TELEPHONE
- EXISTING FENCE
- PROPOSED FENCE
- EXISTING DRIVE
- PROPOSED DRIVE
- EXISTING SIDEWALK
- PROPOSED SIDEWALK
- EXISTING CURB
- PROPOSED CURB
- EXISTING LIGHT FIXTURE
- PROPOSED LIGHT FIXTURE
- EXISTING SIGN
- PROPOSED SIGN
- EXISTING TREE
- PROPOSED TREE
- EXISTING UTILITY
- PROPOSED UTILITY
- EXISTING EASEMENT
- PROPOSED EASEMENT
- EXISTING SETBACK
- PROPOSED SETBACK
- EXISTING DISTURBANCE
- PROPOSED DISTURBANCE
- EXISTING TEST PIT
- PROPOSED TEST PIT

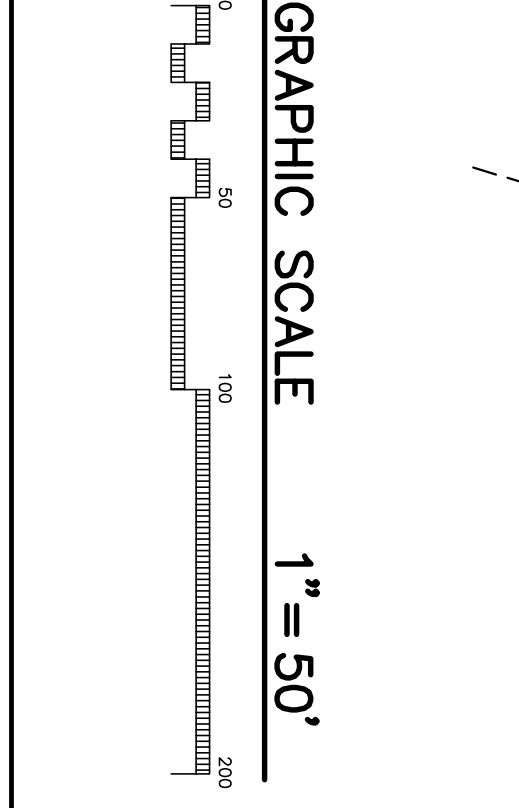

No.	REVISION	DATE
1	REVISION	08-03-18
2	REVISED AS PER EAST WINDSOR TOWNSHIP LETTER DATED 07-27-18.	08-03-18

**CLIENT:**

**AUROBINDO**  
 AUROBINDO PHARMA USA, INC.  
 279 PRINCETON-HIGHTSTOWN ROAD  
 EAST WINDSOR, NJ 08820

**MHI CONSULTING ENGINEERS, INC.**  
 CIVIL ENGINEERS / STRUCTURAL ENGINEERS  
 ENVIRONMENTAL ENGINEERS / EROSION CONTROL ENGINEERS  
 www.mhicpe.com  
 400 SOUTH 10TH STREET, SUITE 100  
 FARGO, ND 58103  
 PHONE: (701) 298-8888 FAX: (701) 298-8888

**MOHAMMED EL-HAWWAT, P.E.**  
 NEW JERSEY PROFESSIONAL ENGINEER LICENSE NO. 32494

DATE: 08-03-18

---

**DIMENSION PLAN**

PROPOSED 170,100 S.F. OFFICE/WAREHOUSE BUILDING  
 AUROBINDO PHARMA USA, INC.  
 TOWNSHIP OF EAST WINDSOR, LOT 2, BLOCK 4  
 MERCER COUNTY, NEW JERSEY

DATE: 03-05-18 SCALE: AS SHOWN DRAWN BY: BHS/SHEPHERD  
 W.C.: 19-012 C.O./P.L.: Y-3N14 CHECKED BY: BHS