

EAST WINDSOR TOWNSHIP  
MERCER COUNTY, NEW JERSEY


ROAD REHABILITATION  
FOR  
DUTCH NECK ROAD & MORRISON AVENUE  
(400' west of Dutch Neck Road/Route 130 Intersection to Hightstown Borough Border)

JULY 2019

REVISED: 8/30/19  
REVISED: 11/22/19

PUBLIC UTILITIES	
ELECTRIC –	JERSEY CENTRAL POWER & LIGHT
COMMUNICATIONS –	VERIZON
COMMUNICATIONS –	AT&T
CABLE TV –	CABLEVISION OF CENTRAL NJ
CABLE TV –	COMCAST
GAS –	PUBLIC SERVICE ELECTRIC AND GAS
WATER –	AQUA AMERICA, INC
WATER –	EAST WINDSOR MUNICIPAL UTILITIES AUTHORITY
SANITARY SEWER –	EAST WINDSOR MUNICIPAL UTILITIES AUTHORITY
FIBER OPTIC –	N.J.D.O.T. INTELLIGENT TRANSPORTATION SYSTEMS (ITS)

UNDERGROUND LOCATION SERVICE CALL: 1-800-272-1000.  
NOTE: LOCATION OF UTILITIES AS SHOWN ON THESE PLANS ARE PLOTTED FROM AVAILABLE DATA ON FILE WITH THE UTILITY COMPANIES AND IS NOT GUARANTEED AS TO EXACTNESS. THE CONTRACTOR IS TO CONTACT UTILITY COMPANIES 72 HOURS PRIOR TO CONSTRUCTION TO DETERMINE EXACT LOCATION AND DEPTH OF ALL UTILITIES. THE CONTRACTOR SHALL USE THE UTILITY LOCATIONS SHOWN AS AN AID IN DETERMINING EXACT LOCATIONS. CONTRACTOR SHALL NOT START CONSTRUCTION UNTIL SUPPLYING THE TOWNSHIP ENGINEER WITH THE ONE-CALL CONFIRMATION NUMBER.

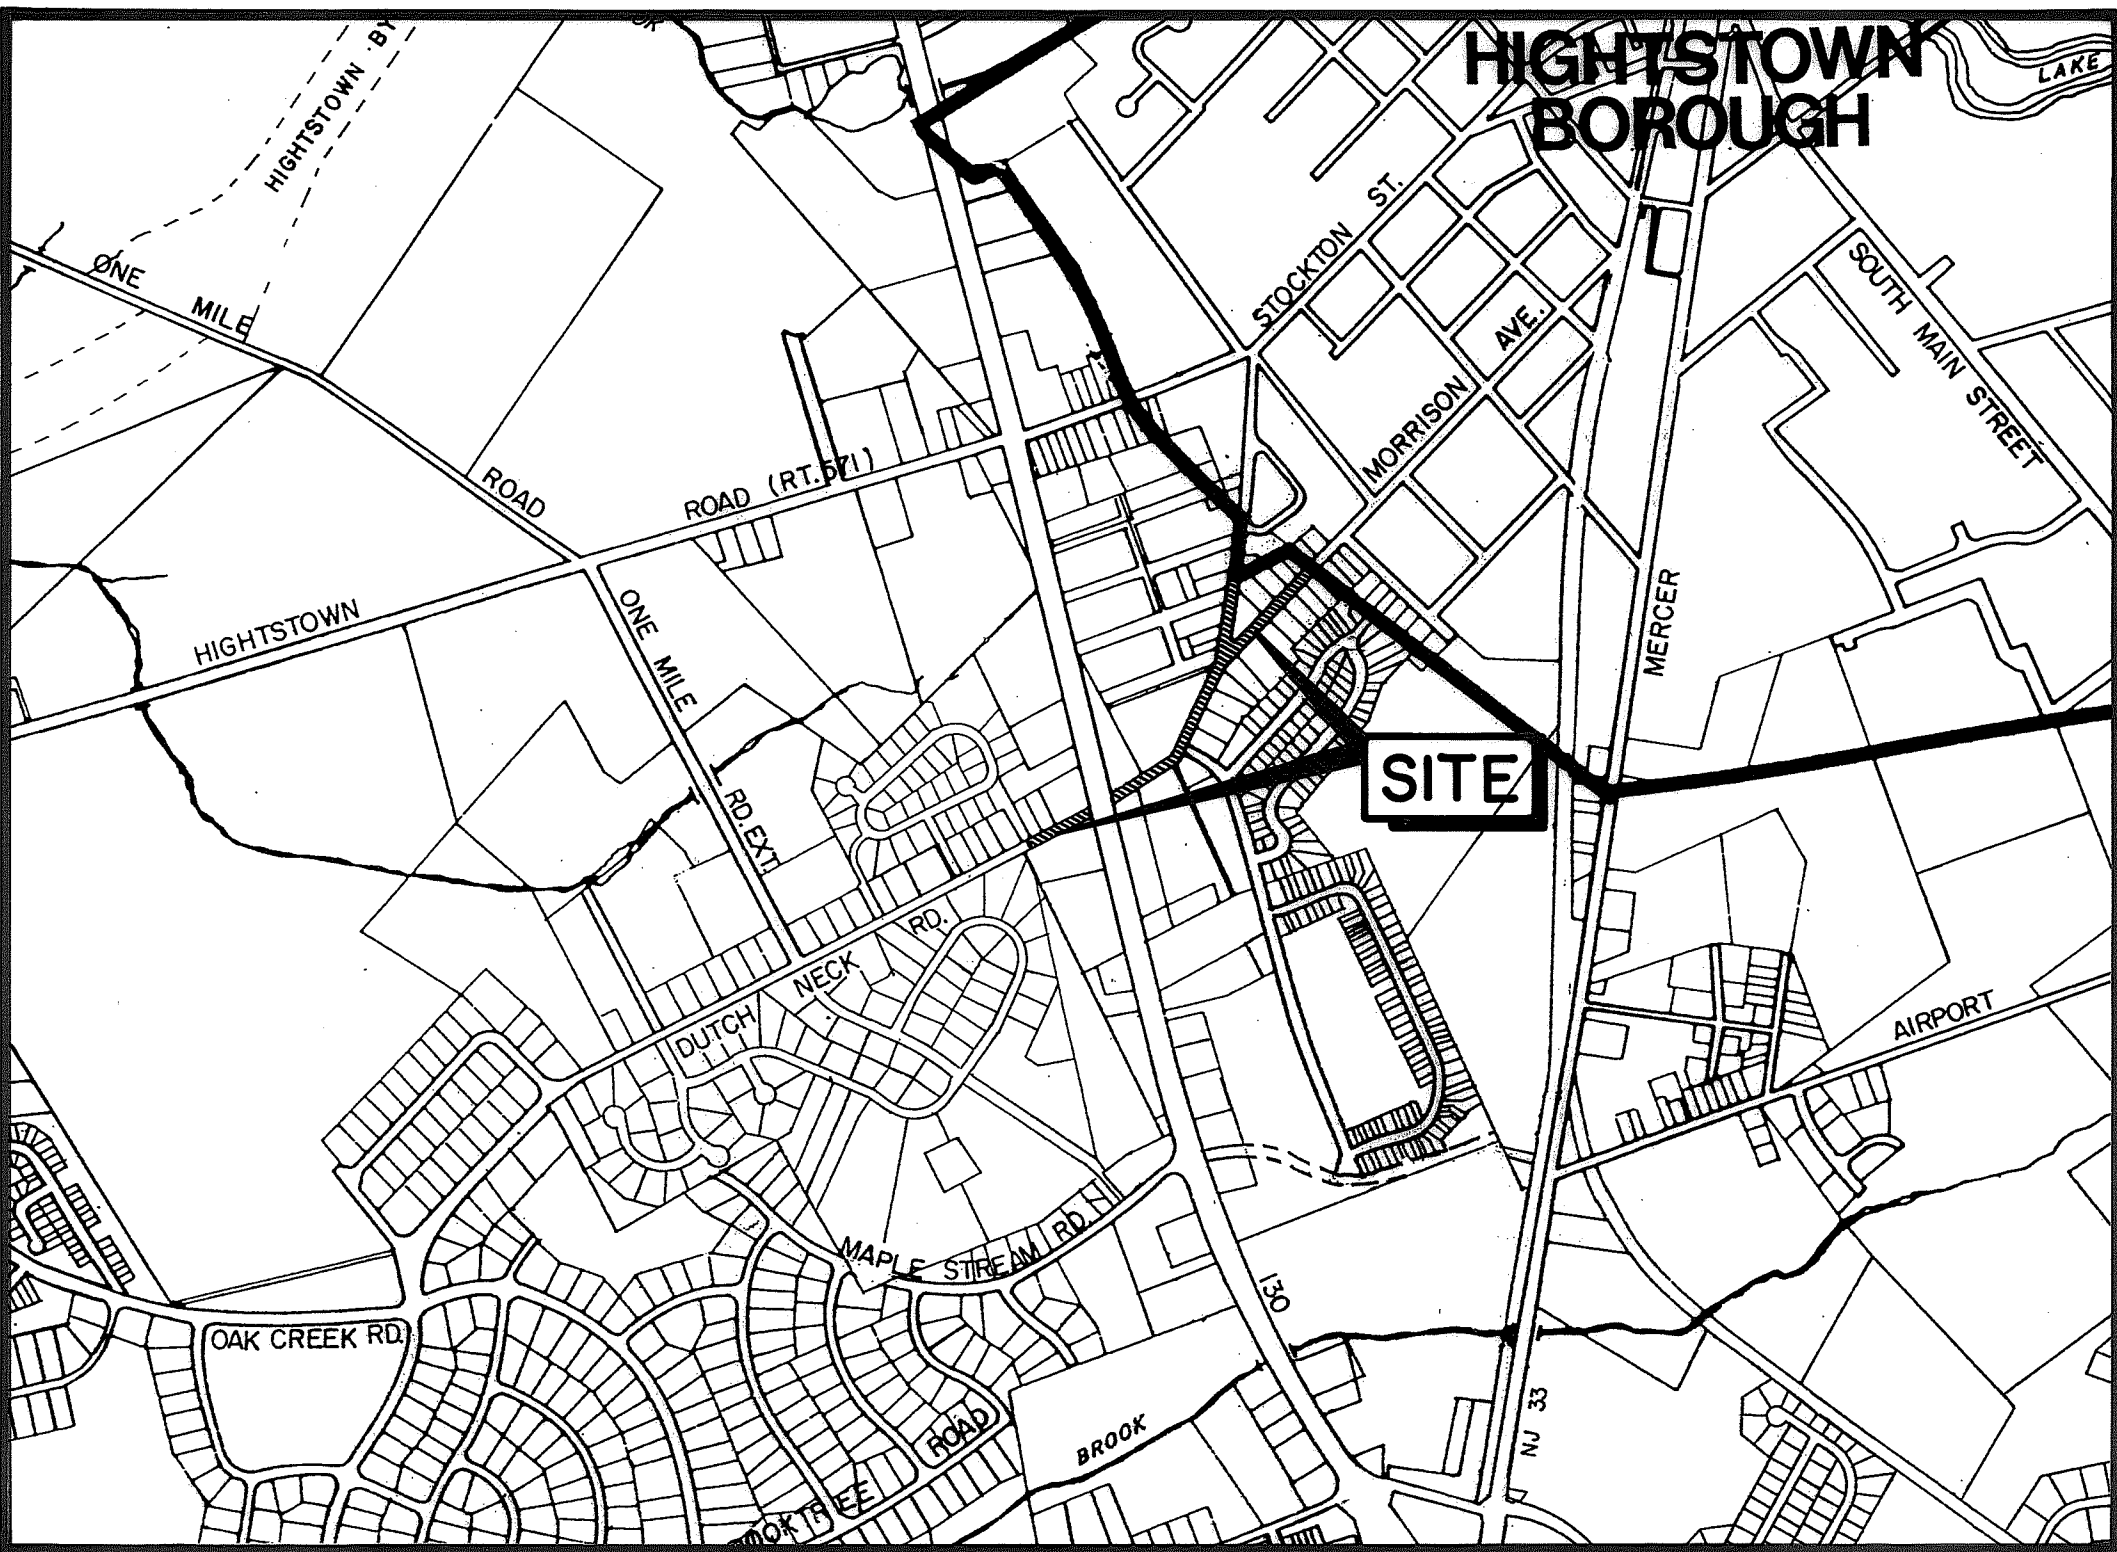


LOCATION MAP

SHEET INDEX	
SHEET NO.	DESCRIPTION
1	TITLE SHEET
2	LEGEND AND NOTES
3	CONSTRUCTION PLAN -1
4	CONSTRUCTION PLAN -2
5	HANDICAP ACCESSIBLE RAMP DETAILS
6	CONSTRUCTION DETAILS -1
7	CONSTRUCTION DETAILS -2
8	SOIL EROSION & SEDIMENT CONTROL DETAILS
9	SOIL EROSION & SEDIMENT CONTROL NOTES
10	TRAFFIC CONTROL PLAN

- NOTES:
- THE NJDOT STANDARD SPECIFICATIONS FOR ROAD AND BRIDGE CONSTRUCTION 2007, AS AMENDED BY THE SPECIAL PROVISIONS, TO GOVERN.
  - THE NJDOT STANDARD CONSTRUCTION DETAILS FOR ROADWAY, TRAFFIC CONTROL, AND BRIDGE BOOKLET (2006); AND THE NJDOT STANDARD ELECTRICAL DETAILS BOOKLET (2007), ARE APPLICABLE TO THIS PROJECT EXCEPT FOR THOSE DETAILS CONTAINED HEREIN.

JANICE S. MIRONOV  
MAYOR

  
JOSEPH S. LALKA, P.E.  
LICENSED PROFESSIONAL ENGINEER  
STATE OF NEW JERSEY LIC. NO. 246E02386000