


GENERAL NOTES

1. RE: SHEET A40-01 FOR GENERAL SYMBOLS LEGEND AND ARCHITECTURAL SPECIFIC LEGENDS / ABBREVIATIONS.
2. RE: SHEET Q00-01 FOR GENERAL ABBREVIATIONS / EQUIPMENT DESIGNATIONS UTILIZED ACROSS ALL DISCIPLINES AND DRAWING NUMBERING SYSTEM LEGEND.
3. RE: GENERAL ARRANGEMENT SHEETS (G10 SERIES) FOR MECH/ELEC/PLB/GPP EQUIPMENT DESIGNATIONS.
4. RE: ARCHITECTURAL FINISH SHEETS (A15 SERIES) FOR INFORMATION ON ARCHITECTURAL FINISHES.
5. RE: SHEET A80-11 FOR DOOR, FRAME, AND HARDWARE INFORMATION.
6. RE: SHEET A80-01 FOR INTERIOR PARTITION INFORMATION.
7. RE: SHEET A80-21 FOR INTERIOR WINDOW, FRAME, AND GLAZING INFORMATION.
8. LOCATE DOOR FRAME ON HINGE SIDE OF OPENINGS 4" MIN FROM PERPENDICULAR CORNER PARTITION, U.O.N.

SHEET NOTES

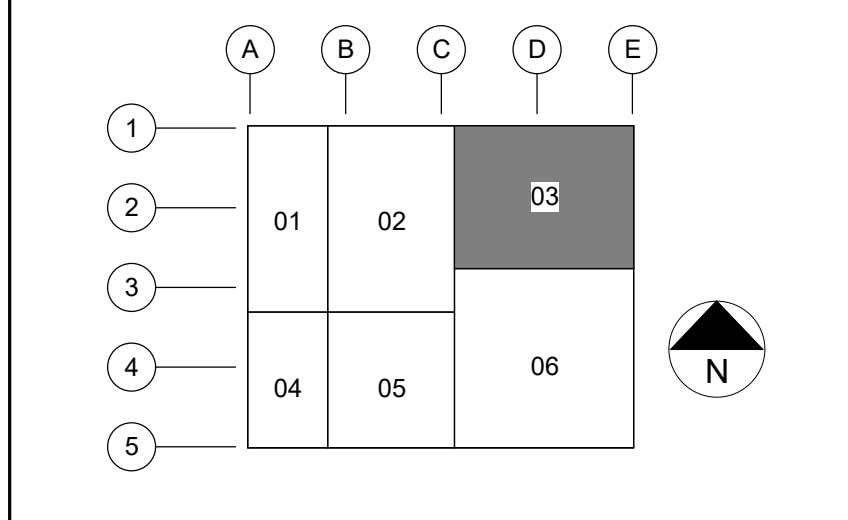

CLIENT

Hovione

89 TWIN RIVERS DRIVE, EAST WINDSOR TOWNSHIP, NEW JERSEY 08520

CONSULTING ARCHITECT/ENGINEER

CLARK, RICHARDSON AND BISKUP
CONSULTING ENGINEERS, INC.
CRB ARCHITECTS-ENGINEERS P.C.

220 WEST GERMANTOWN PIKE
SUITE 170
PLYMOUTH MEETING, PA 19462
PHONE: 610-278-7644
FAX: 610-278-9194

PROJECT TITLE

89 TWIN RIVERS RENOVATION

| REV | BY | DATE | DESCRIPTION |
|-----|----|---------|-------------------------|
| 0 | NW | 21SEP22 | ISSUED FOR CONSTRUCTION |
| | | | |
| | | | |
| | | | |

LICENSEE

NEVINE WILLIAM
NJ LICENSE # 20549

DATE: 21SEP22

INFORMATION CONTAINED HEREIN IS CONSIDERED CONFIDENTIAL. THIS DOCUMENT IS NOT TO BE USED, REPRODUCED, OR DISCLOSED IN WHOLE OR PART WITHOUT THE PRIOR WRITTEN PERMISSION OF HOVIONE.

| | |
|---------------------|------------------|
| PROJ. NO. 217222 | DESIGNED BY: NMF |
| SCALE: 1/4" = 1'-0" | CHECKED BY: NS |
| SHEET SIZE: 30x42 | APPROVED BY: NW |

DRAWING TITLE

ARCHITECTURAL ANNOTATION PLAN LEVEL 3 AREA 3

DRAWING NUMBER

A13-30-03