




STANDARD FOR DEWATERING

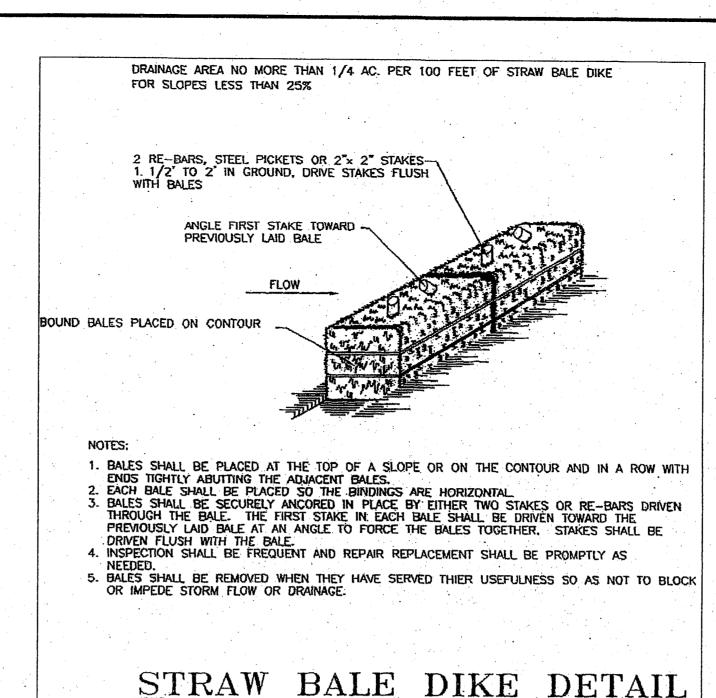

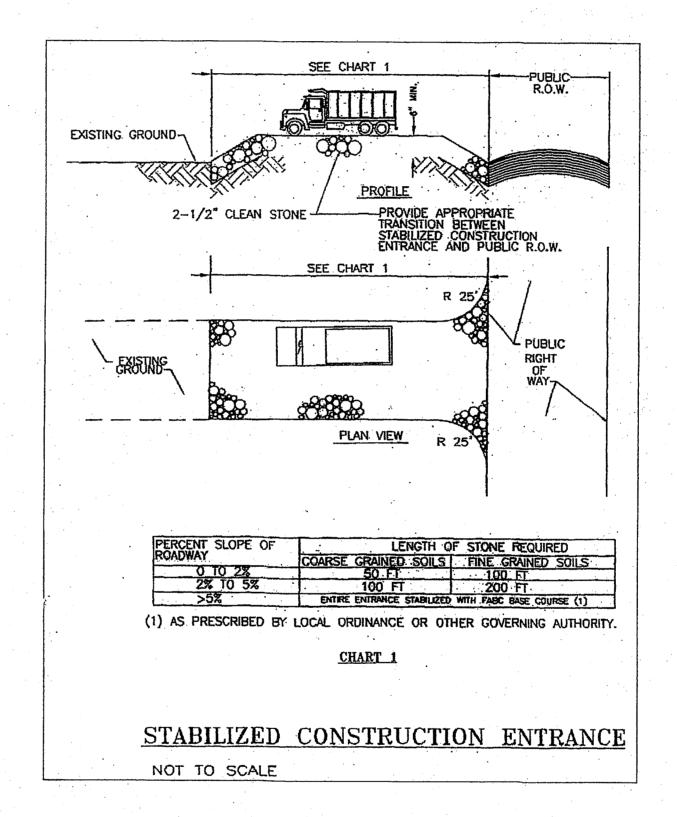

NOT TO SCALE

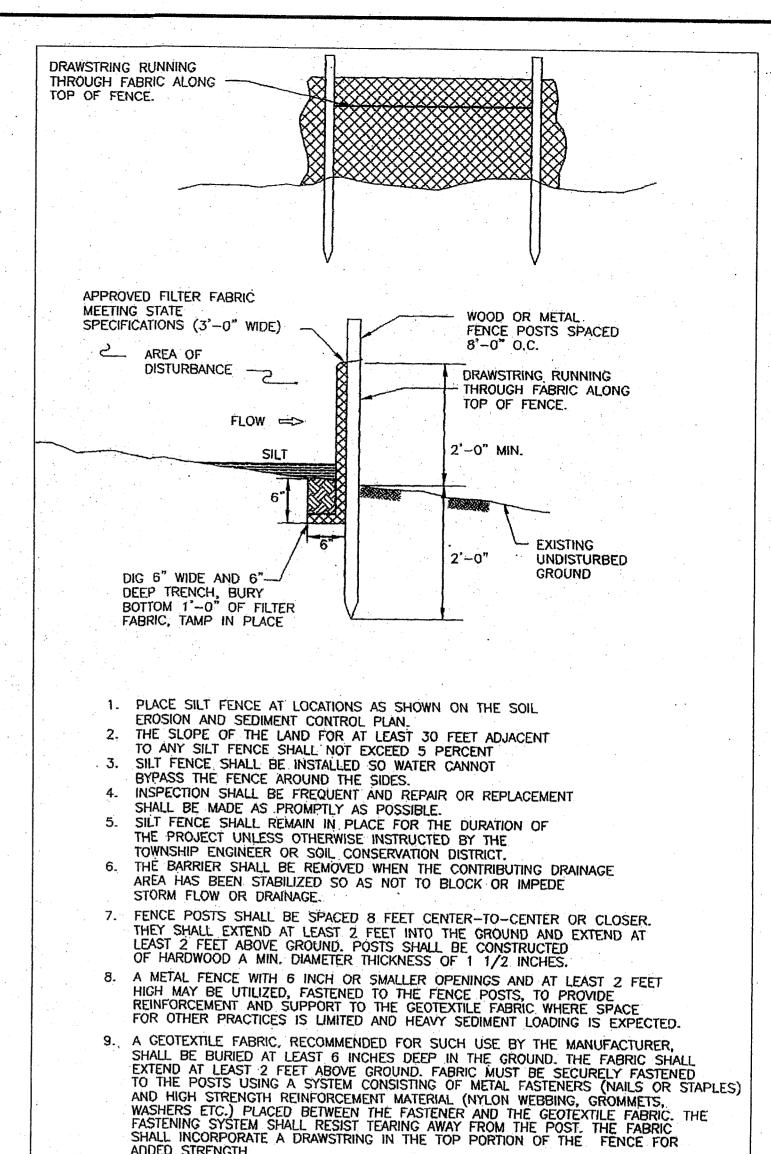

ADDED STRENGTH.

REFERENCE: "STANDARD FOR SOIL EROSION AND SEDIMENT CONTROL IN NEW JERSEY"
ADOPTED JULY, 1999 BY THE NEW JERSEY SOIL CONSERVATION COMMITTEE.

SILT FENCE

NOT TO SCALE

ROAD REHABILITATION FOR DUTCH NECK ROAD & MORRISON AVENUE (400' west of Dutch Neck Road/Route 130 Intersection

SOIL EROSION & SEDIMENT CONTROL DETAILS

STATE OF NEW JERSEY LIC. NO. 24GE02386000

to Hightstown Borough Border)			
DRAWN: MBL	EAST WINDSOR	DATE	NO.
APPROVED: JSL	TOWNSHIP  MERCER COUNTY, N.J.  16 LANNING BOULEVARD EAST WINDSOR, N.J.		
DATE: 8/30/19			
SCALE: N.T.S.			į
SHEET NO.  8 of 10		REVISIONS	