


COPYRIGHT 2021 - DYNAMIC ENGINEERING CONSULTANTS, PC - ALL RIGHTS RESERVED

Printed: 07/18/21 - 12:27 AM By: bblavin
File: Y:\USURVET\PROJECTS\0091_Paul Profeta\09-0135_East Windsor\DWG\009109013503.dwg. -----> 002-Bldy

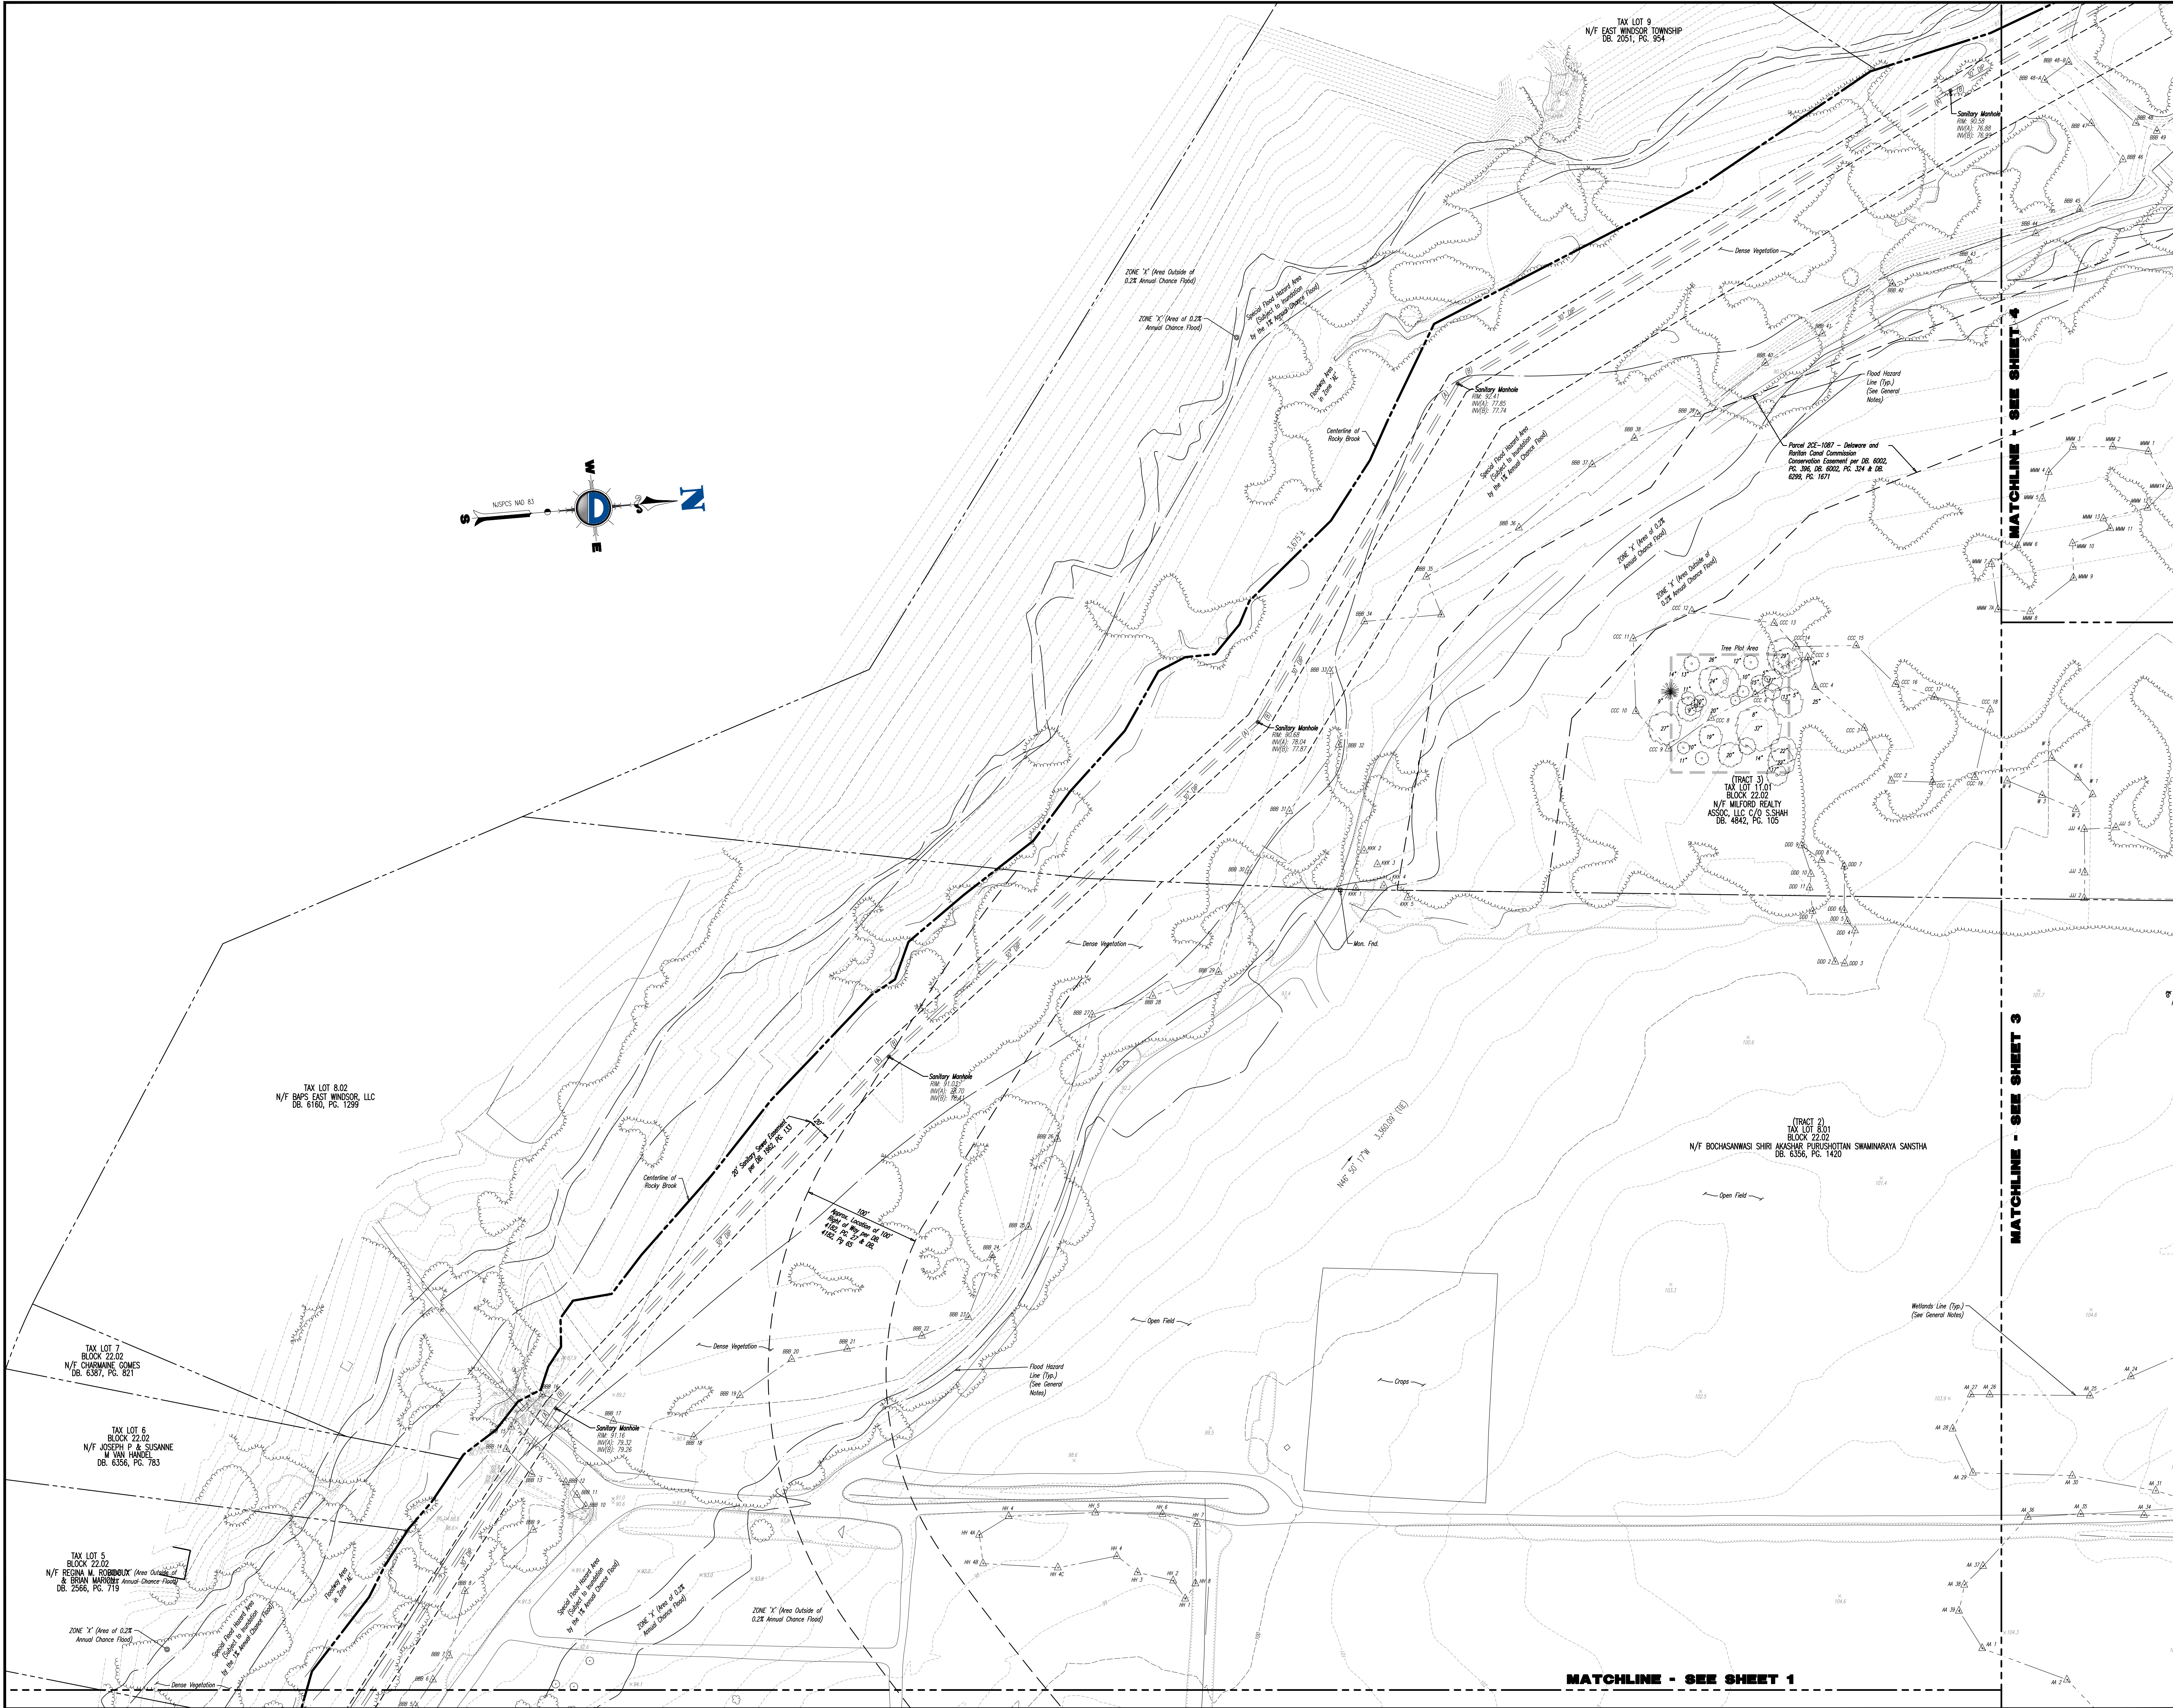

DYNAMIC SURVEY, LLC
"SURVEY. TRAFFIC"

NO.	DATE	REV.	BY	COMMENTS
1	07/15/22	REVISED PER ADDITIONAL TOPOGRAPHY	DCR	
2	07/19/21	REVISED PER ADDITIONAL TOPOGRAPHY	DCR	

SURVEY LEGEND:

(MR)	MAP REFERENCE	⬮	BENCHMARK
(SR)	DEED REFERENCE	⬮	CONC. MONUMENT FND
(ST)	SURVEY	⬮	CONC. MONUMENT SET
(BOS)	BOTTOM OF STRUCTURE	⬮	LP / LB. FND
(TOS)	TOP OF STRUCTURE	⬮	LP / LB. SET
(AKA)	ALSO KNOWN AS	⬮	STAKE FND
(FNA)	FORMERLY KNOWN AS	⬮	STAKE SET
(C/L)	CENTERLINE	⬮	PK WAL. FND
⬮	SPOT ELEVATIONS	⬮	PK WAL. SET
⬮	CLUSTER ELEV.	⬮	DRILL HOLE FND
⬮	TOP OF CURB ELEV.	⬮	DRILL HOLE SET
⬮	FINISH FLOOR ELEV.	⬮	SURVEY STONE FND
⬮	GARAGE FLOOR ELEV.	⬮	SURVEY CUP FND
⬮	BOTTOM OF WALL ELEV.	⬮	CROSS CUT FND
⬮	TOP OF WALL ELEV.	⬮	CROSS CUT SET
⬮	WATER SURFACE ELEV.	⬮	TRANSFORMED
⬮	UTILITY POLE	⬮	MONITORING WELL
⬮	GUY WIRE	⬮	AIR PUMP
⬮	SDN DOUBLE POST	⬮	FIRE HYDRANT
⬮	"X"-INLET	⬮	WATER VALVE
⬮	"X"-INLET	⬮	WATER METER
⬮	"X"-INLET	⬮	GAS VALVE
⬮	"X"-INLET	⬮	GAS METER
⬮	"X"-INLET	⬮	ELECTRIC METER
⬮	ROUND INLET	⬮	ELECTRIC BOX
⬮	YARD INLET	⬮	WELL
⬮	MANHOLE	⬮	CLEAN OUT
⬮	FLARED END SECTION	⬮	WATER SHUT OFF VALVE
⬮	HEADWALL	⬮	DOWN DRAIN
⬮	DEODOROUS TREE	⬮	RELOC. TELEPHONE BOX
⬮	EVERGREEN TREE	⬮	VALVE UNKNOWN
⬮	SHRUB	⬮	EGRESS/INGRESS
⬮	BOLLARD	⬮	WETLAND FLAG
⬮	LIGHTED BOLLARD	⬮	BORING LOCATION
⬮	LIGHT POLE	⬮	TEST PIT LOCATION
⬮	BUILDING LIGHT	⬮	MAIL BOX
⬮	SHADE BOX LIGHT	⬮	EXCEPTION
⬮	TRAFFIC LIGHT	⬮	P.O.B. POINT OF BEGINNING
⬮	COBRA LIGHT POLE	⬮	

GRAPHIC SCALE
1" = 50 FT.
(IN FEET)
1 INCH = 50 FT.

DYNAMIC SURVEY, LLC
BOUNDARY & TOPOGRAPHIC SURVEY • FINAL SURVEYS
HYDROGRAPHIC SURVEY • CONSTRUCTION STACOUT
ALTA/NSP/LAND TITLE • FOUNDATION LOCATION
1904 Main Street, Lake Como, NJ 07719
T: 732.749.8780 | F: 732.974.3521
Offices conveniently located at:
Lake Como, New Jersey • 732.974.8780
Cherry Hill, New Jersey • 856.679.9229
Newark, New Jersey • 973.753.7250
Trenton, New Jersey • 609.262.6880
Newtown, Pennsylvania • 610.465.0276
Allentown, Pennsylvania • 610.465.0276
Hightstown, New Jersey • 609.426.4444
Delaware, Delaware • 302.461.9571
Delaware, Delaware • 302.461.9571
www.dynamiccc.com

PROJECT: PAUL PROFETA
BLOCK 22.02, LOTS 2.02, 8.01, 11.01
200 MILFORD ROAD
TOWNSHIP OF EAST WINDSOR, MERCER COUNTY, NEW JERSEY

CRAIG BLACK
PROFESSIONAL ENGINEER & LAND SURVEYOR
NEW JERSEY LICENSE NO. 24604257400
Only copies of the original survey with an original land surveyor's endorsement and seal are considered to be valid. Any other copies are not valid and any liability for this certification is waived by the surveyor. The State Board of Professional Engineers and Land Surveyors. Certification of this survey is valid only to the person for whom the certification is prepared, and on his behalf to the firm, company, governmental agency and building institution listed herein. Certifications are not transferable to additional institutions or subsequent owners. Unintentional alteration or addition to a certification bearing a licensed land surveyor's seal is illegal and punishable by law. Property subject to documents of record.

TITLE: BOUNDARY & TOPOGRAPHIC SURVEY

PROJECT NO:	0091-99-0135	SCALE:	1"=50'	DATE:	09/30/2020
DRAWN BY:	DCR	CHECKED BY:	JRC	DATE:	

SHEET NO:	2	REV. #:	
OF 4	2		

[illegible]

GRAPHIC SCALE



(IN FEET)
1 INCH = 50 FT.

1904 Main Street, Lake Como, NJ 07719

www.dynamicec.com

BLOCK 22.02, LOTS 2.02, 8.01, 11.01
200 MILFORD ROAD
TOWNSHIP OF EAST WINDSOR, MERCER COUNTY, NEW JERSEY

Only copies of the original survey with an original land surveyor's embossed seal shall be considered to be valid copies. Signature on embossed seal signify that this certification was prepared in accordance with the existing code of practice adopted by the NJ State Board of Professional Engineers and Land Surveyors. Certifications indented herein shall run only to the person for whom the certification is prepared, and on his behalf to the title company, governmental agency and lending institution listed herein. Certifications are not transferable to other individuals or subsequent owners. Unauthorized alteration or addition to a certification bearing a licensed land surveyor's seal is illegal and punishable by law. (Professional Surveyors' Board Seal, NJ, 1994)

PROJECT No: 0091-99-0135	SCALE: 1"=50'	DATE: 09/30/2020
DRAWN BY: DCR	FIELD BY: IRC	CHECKED BY: RVT

